


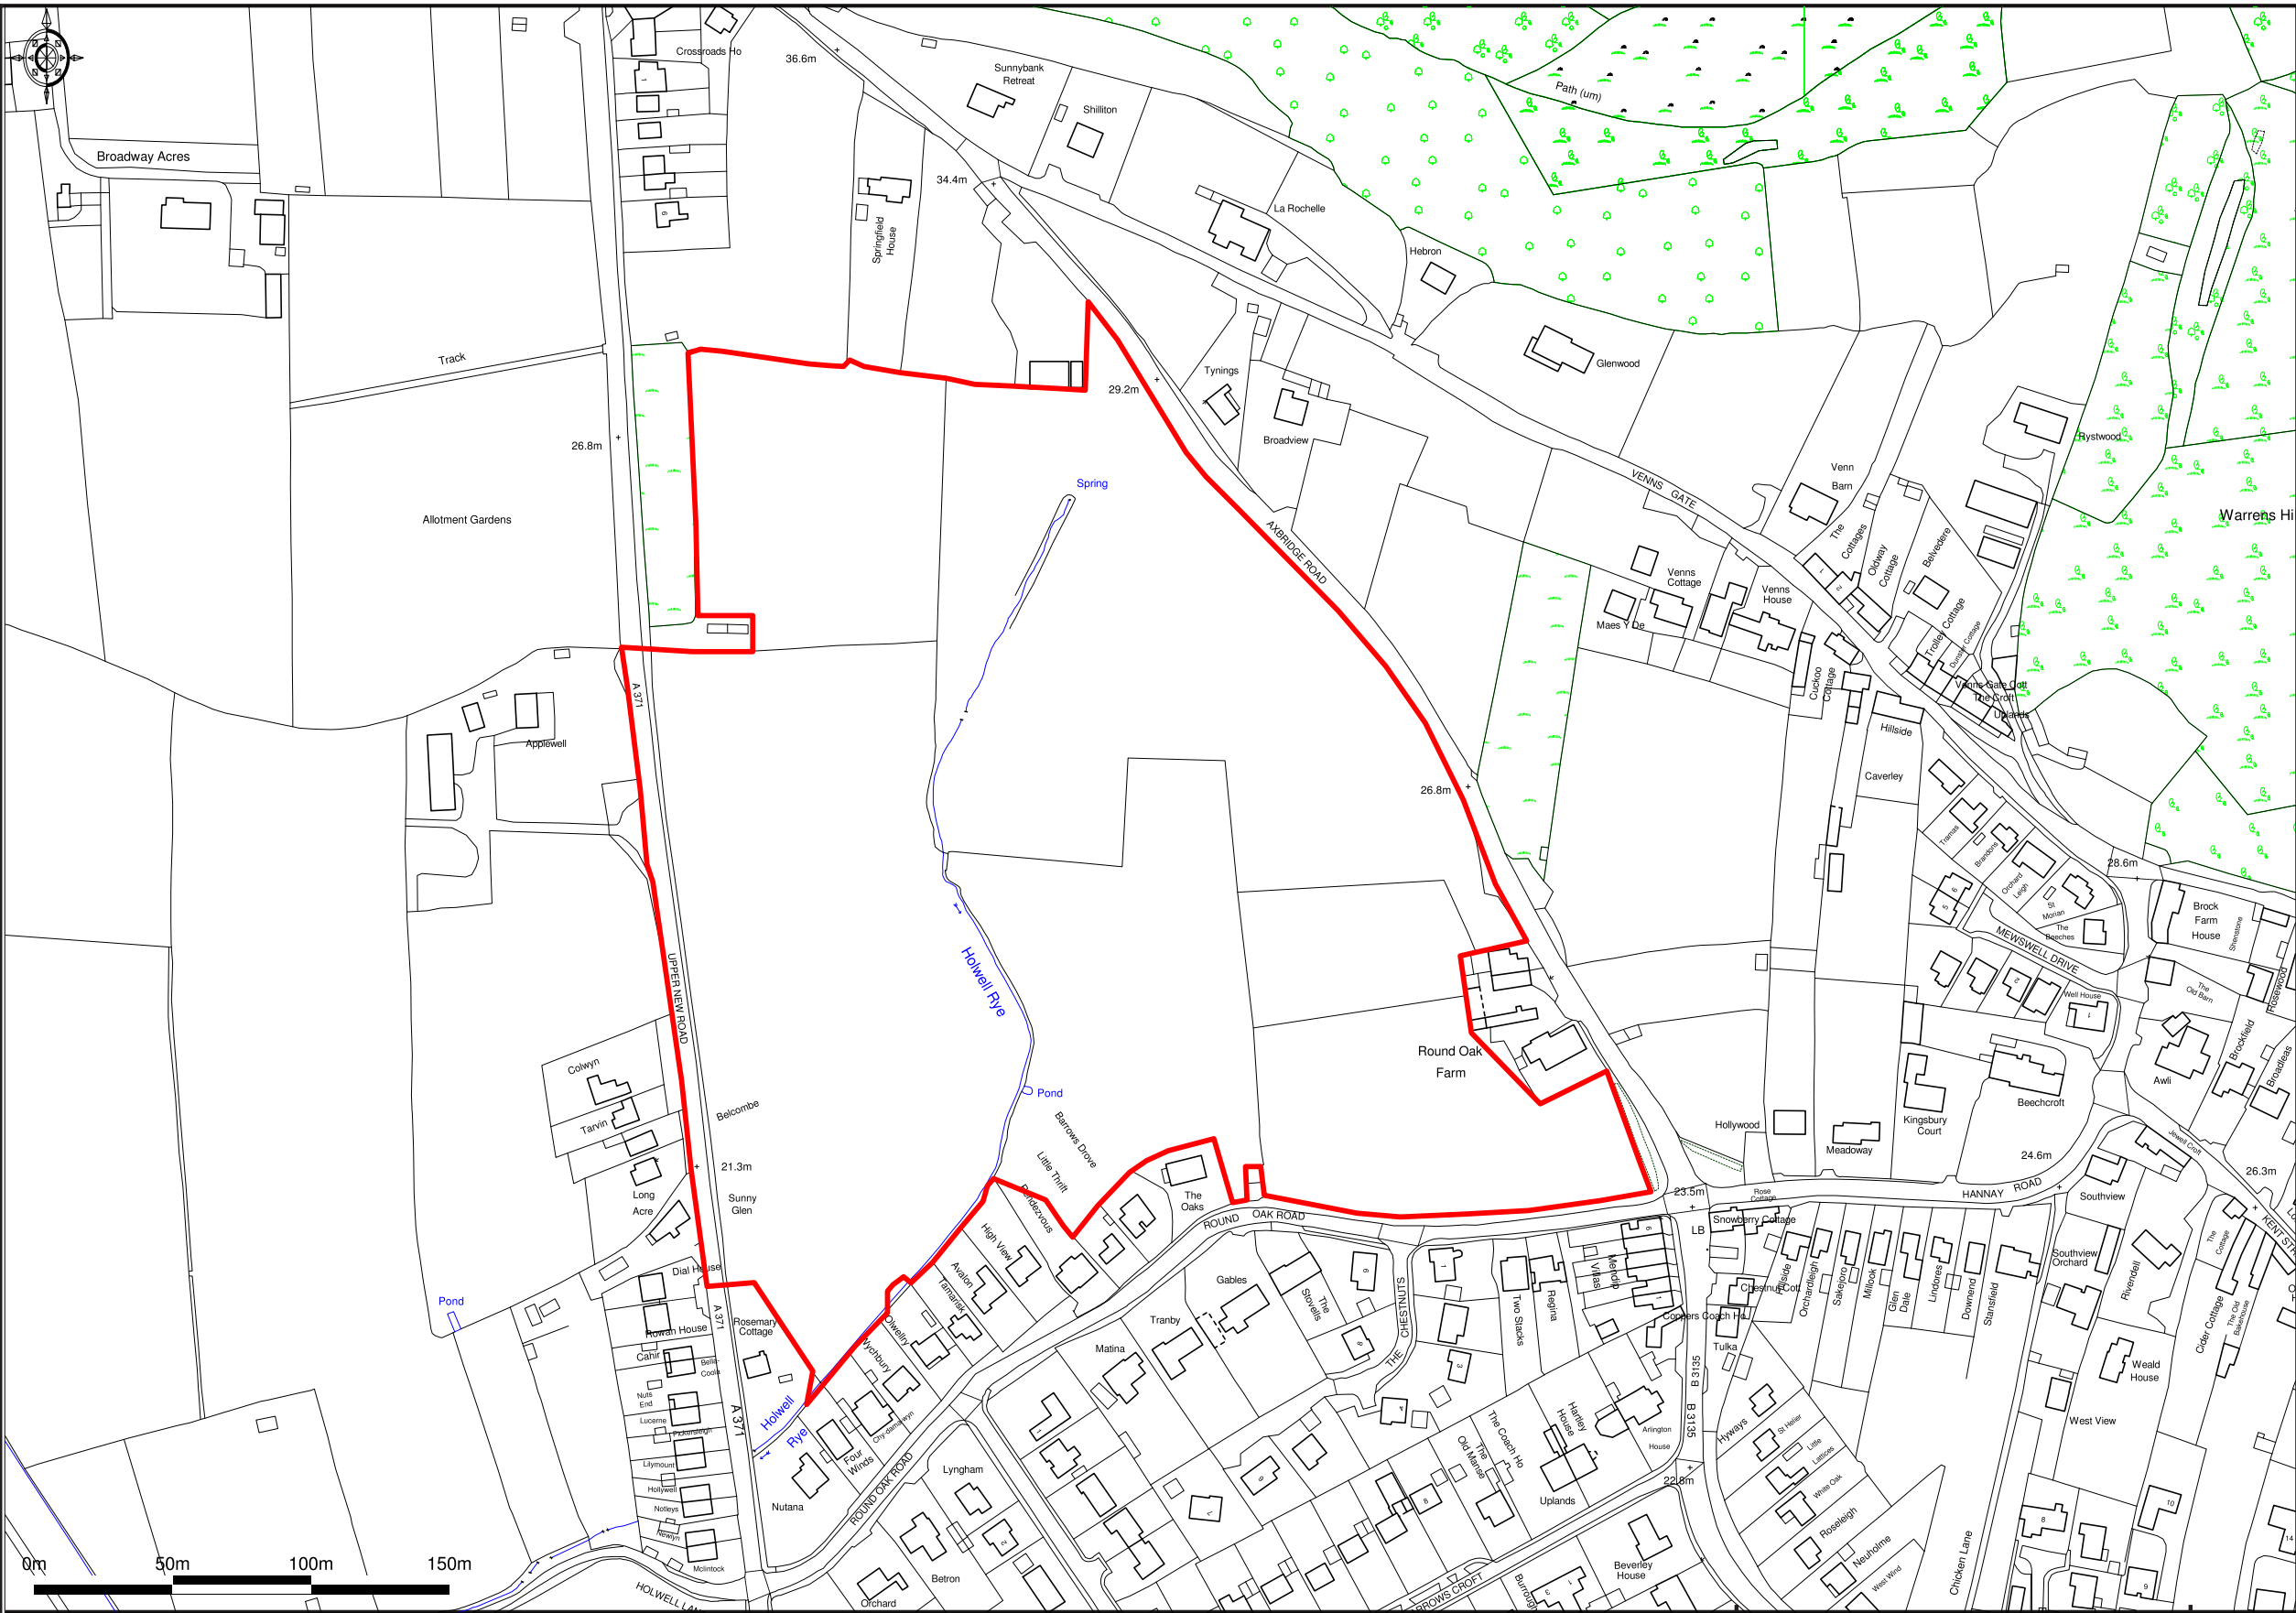

ROUND OAK FARM

Promap
Ordnance Survey © Crown Copyright 2015. All rights reserved. Licence number 100022432. Plotted Scale - 1:2500

Ref : A086192-1_002

Scale : 1:2500

Date : November 2015

Based on Ordnance Survey map with the permission
of the Controller of the HMSO Crown Copyright reserved

WYG
Ropemaker Court
12 Lower Park Row
Bristol BS1 5BN

Tel: 0117 925 4393
Fax: 0117 925 4239
Email : bristol.planning@wyg.com

